

+39 3283792917

info@verdeabitare.it

REF 488 A 3-storey house in central location with breathtaking views



Property Lot Size	700 m ²
Property Size	750 m ²
Rooms	28
Bedrooms	10
Bathrooms	6

Other characteristics:
balcony, cellar, basement.

More infos

This spacious three-storey house in a central location with breathtaking panoramic views has generous living and storage spaces, all overlooking a charming courtyard and adjoining garden.

The property is spread over three floors and consists of six different units, each with plenty of space and connected by a large staircase, with a large storage area on the ground floor. The structure is solid, but the interior and finishes could benefit from an update and a different layout

Thanks to its size and delightful central location with picturesque views, this property is a lucrative investment opportunity, either for real estate development or hospitality ventures. Whether you are looking for a smart investment or dreaming of a charming boutique hotel, this property ticks all the boxes.

Property cost

€ 255.000

Agent commission

3% plus VAT

+39 3283792917


info@verdeabitare.it

Cadastral map and floor plan

Address:

14047 Mombercelli AT

Latitude and Longitude: 44.82306315325384 | 8.293725915881867

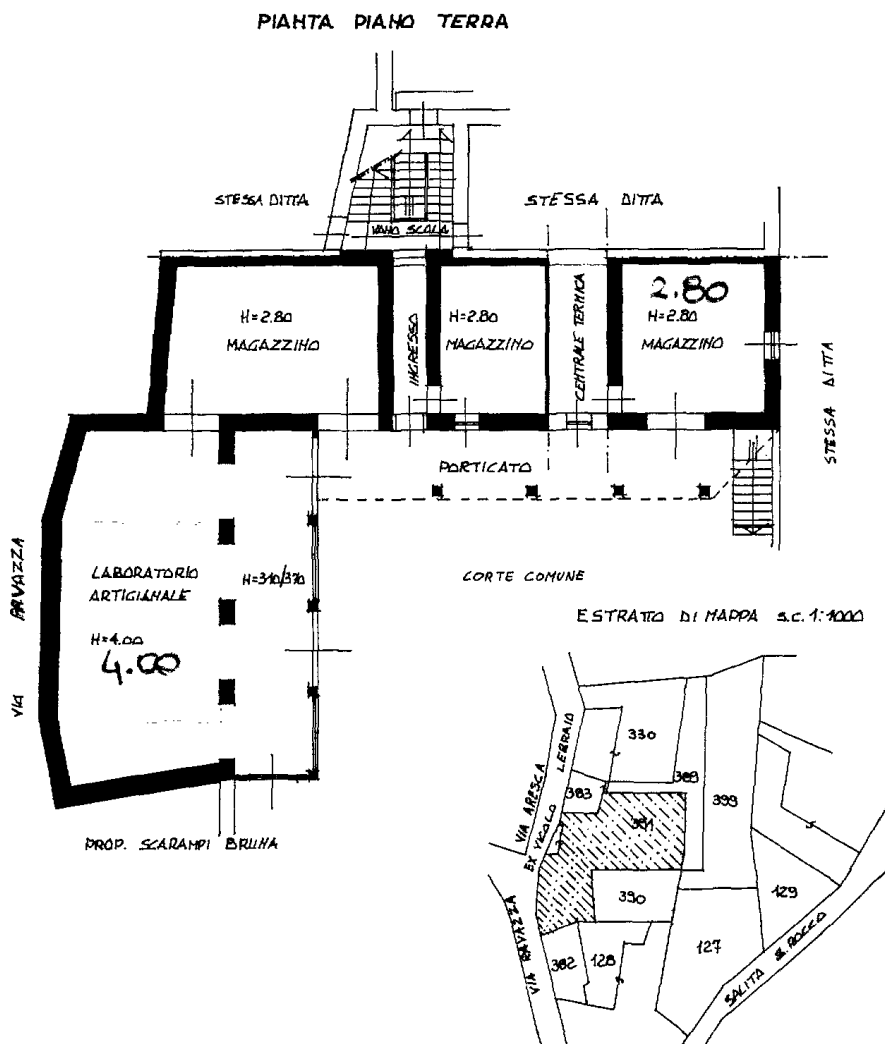

+39 3283792917


info@verdeabitare.it

Cadastral map and floor plan


Address:

14047 Mombercelli AT

Latitude and Longitude: 44.82306315325384 | 8.293725915881867

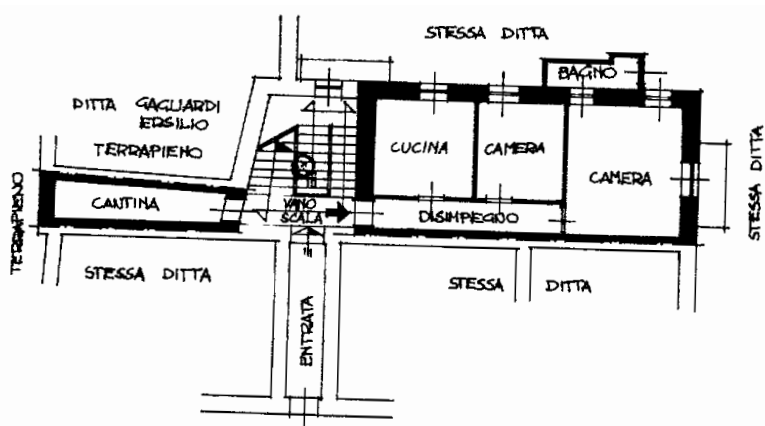

ESTRATTO DI MAPPA SCALA 1:1000

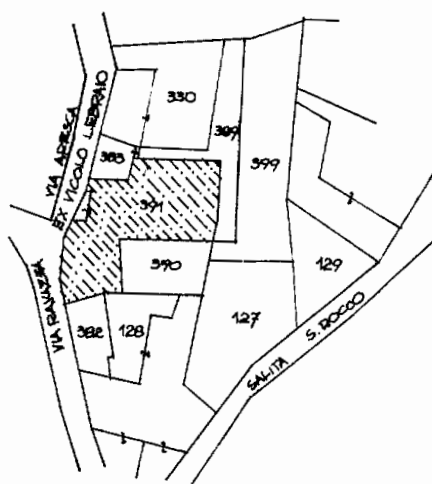

+39 3283792917


info@verdeabitare.it

Cadastral map and floor plan


Address:

14047 Mombercelli AT

Latitude and Longitude: 44.82306315325384 | 8.293725915881867

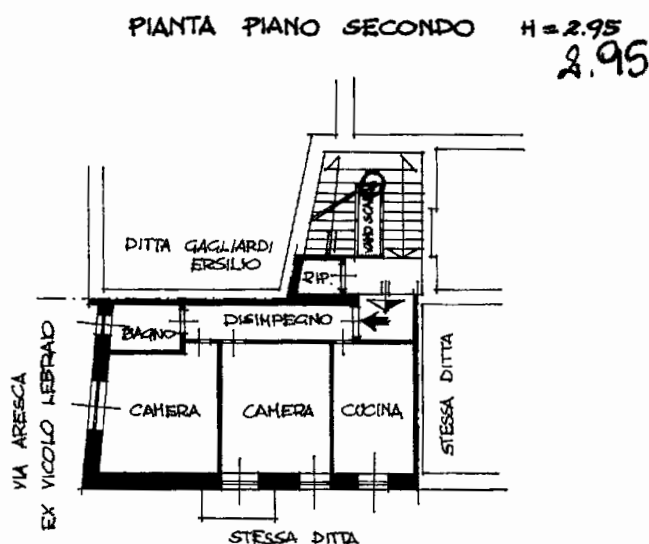


ESTRATTO DI MAPPA SCALA 1:1000

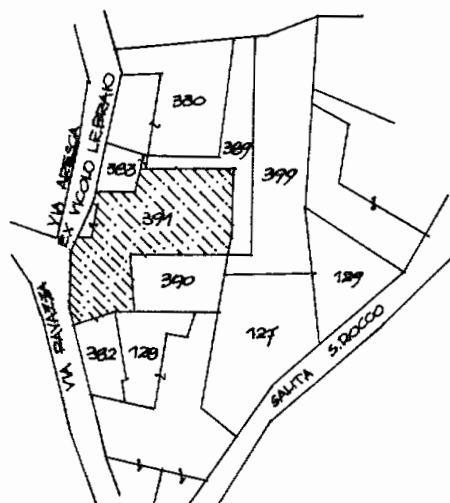

info@verdeabitare.it

Latitude and Longitude: 44.82306315325384 | 8.293725915881867

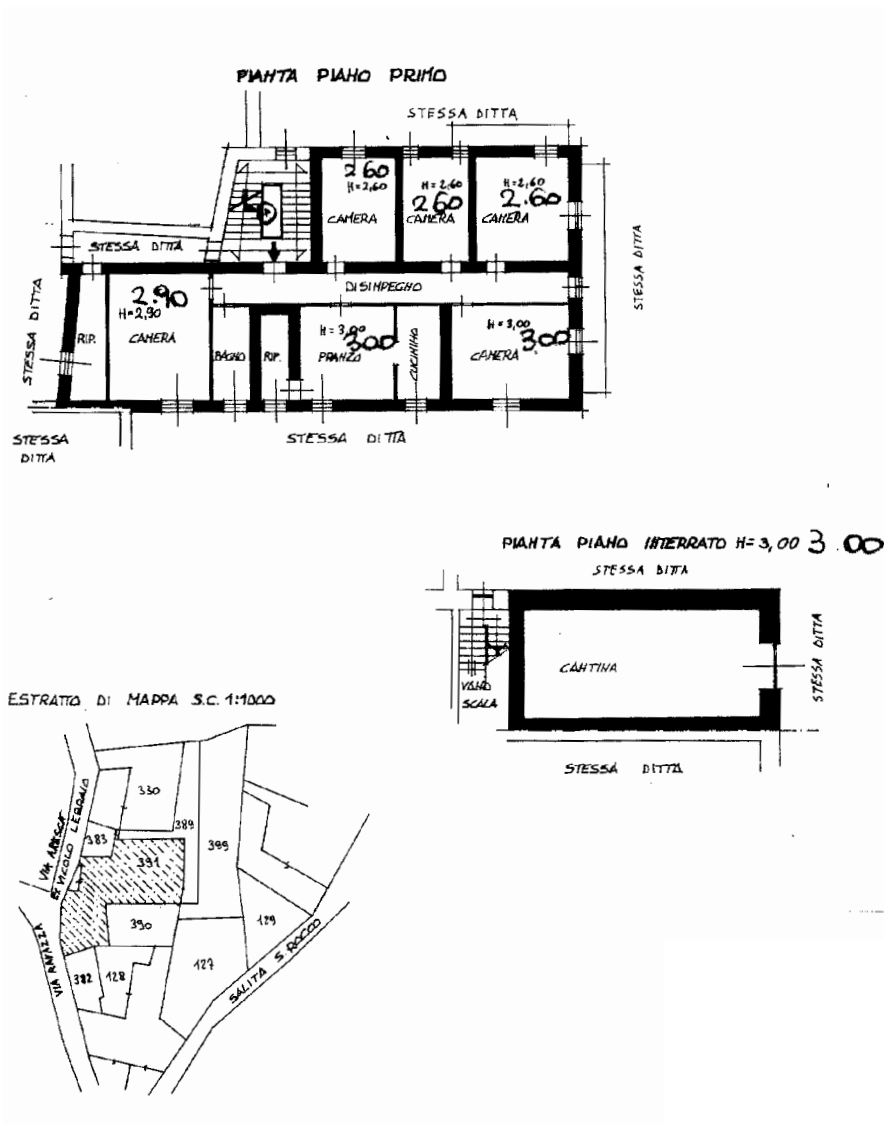

+39 3283792917


info@verdeabitare.it

Cadastral map and floor plan

Address:

14047 Mombercelli AT

Latitude and Longitude: 44.82306315325384 | 8.293725915881867

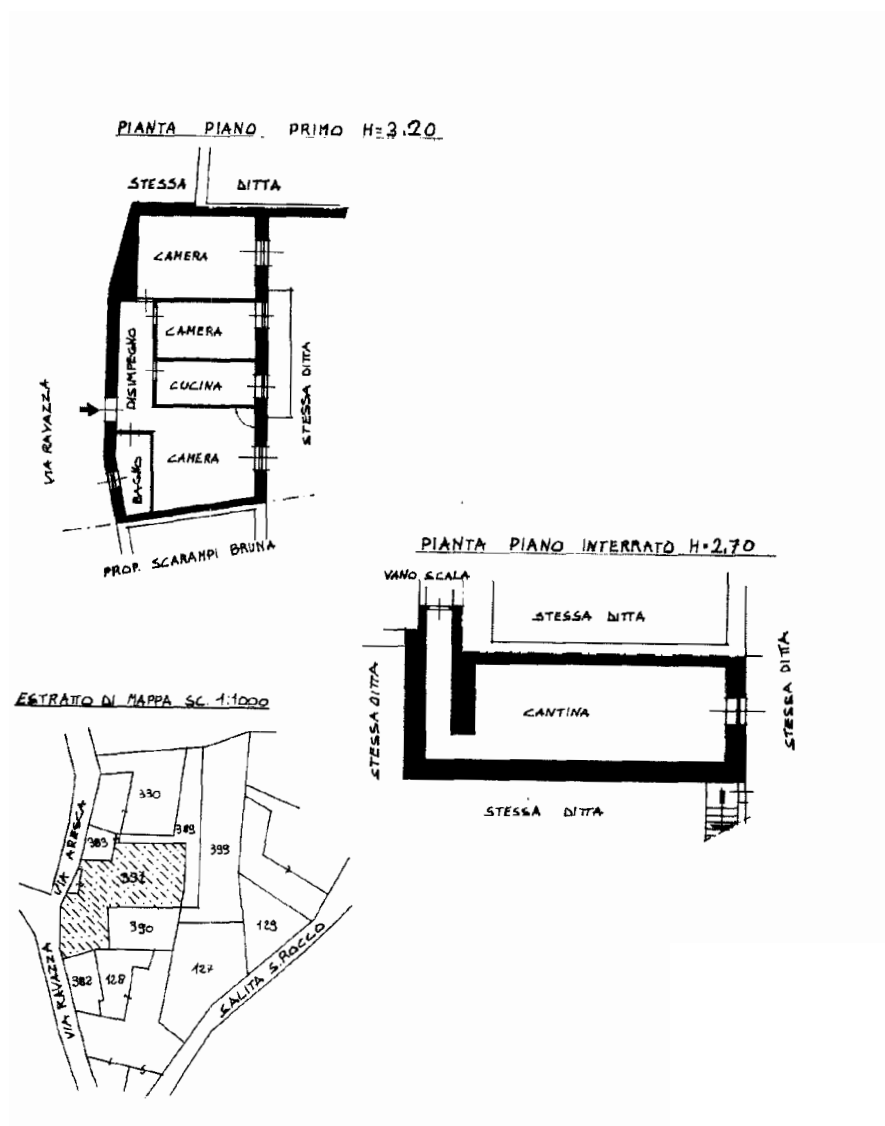

+39 3283792917


info@verdeabitare.it

Cadastral map and floor plan


Address:

14047 Mombercelli AT

Latitude and Longitude: 44.82306315325384 | 8.293725915881867

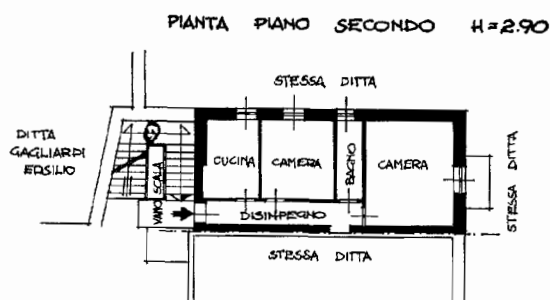

ESTRATTO DI MAPPA SCALA 1:1000

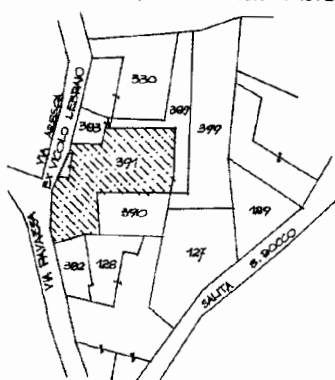

+39 3283792917

info@verdeabitare.it


Cadastral map and floor plan

Address:

14047 Mombercelli AT

Latitude and Longitude: 44.82306315325384 | 8.293725915881867

PIANTA PIANO SECONDO H=2.95 2.95

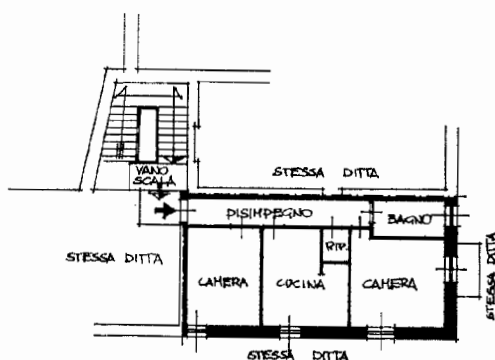

ESTRATTO DI MAPPA

SCALA 1:1000

