


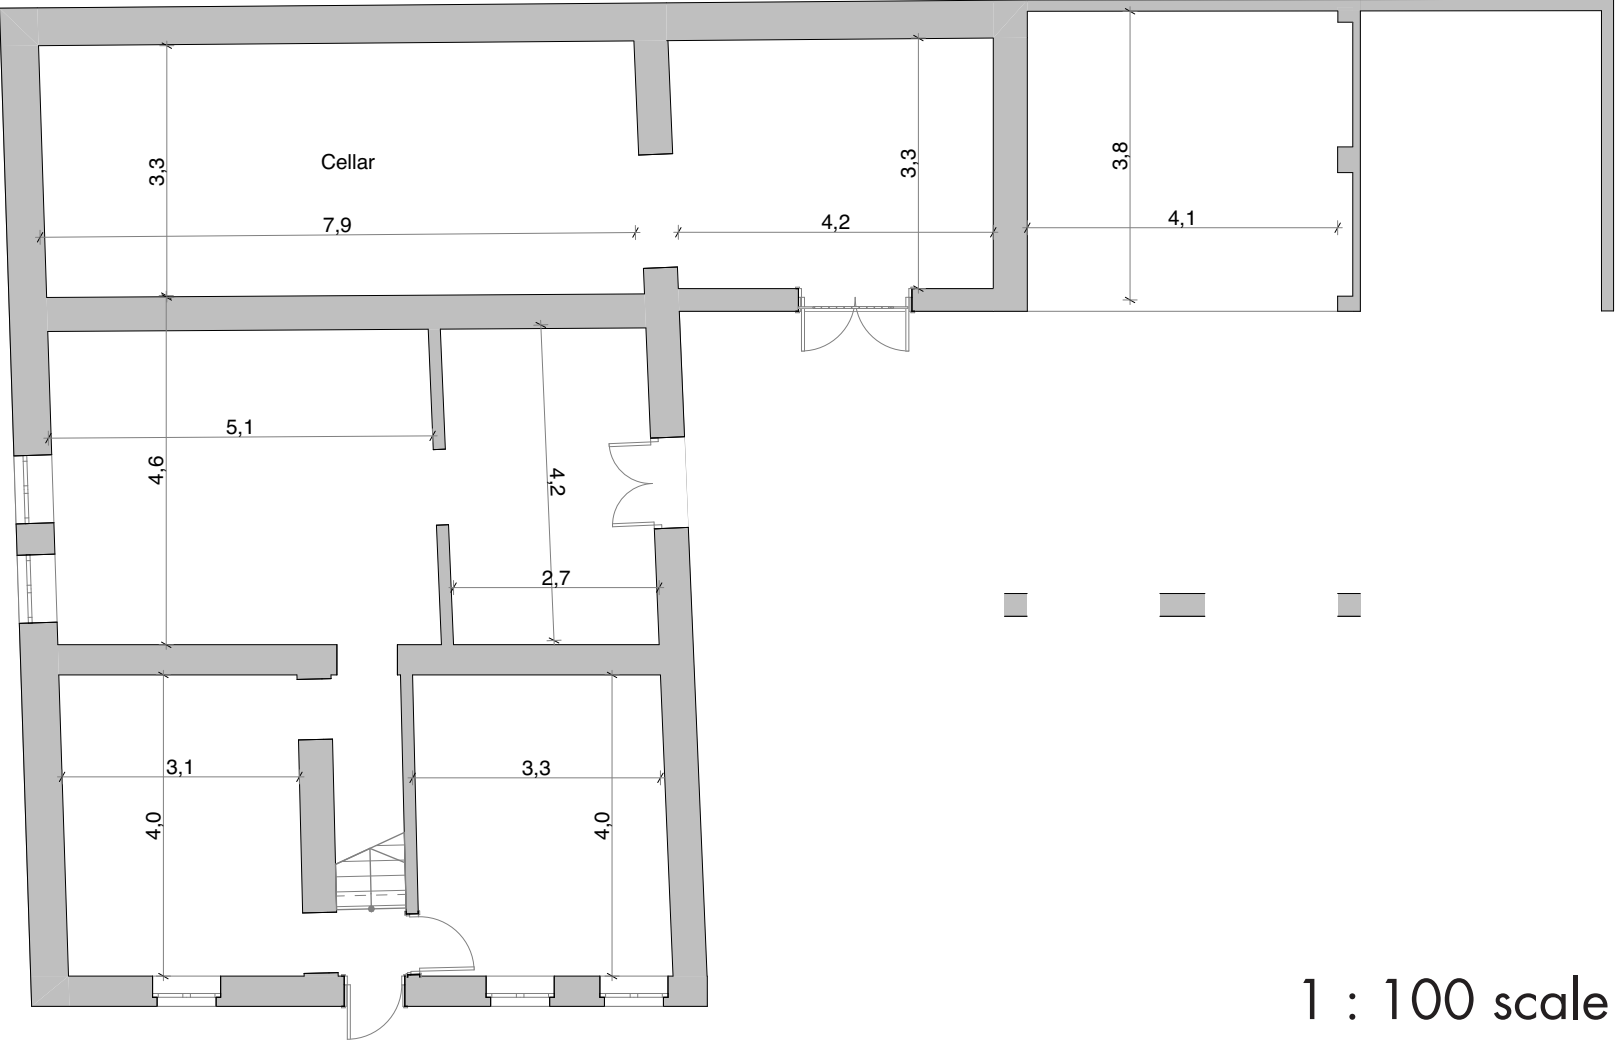

project location : Nizza Monferrato

Existing plans


Existing ground floor



1 : 100 scale

Existing plans


Existing first floor

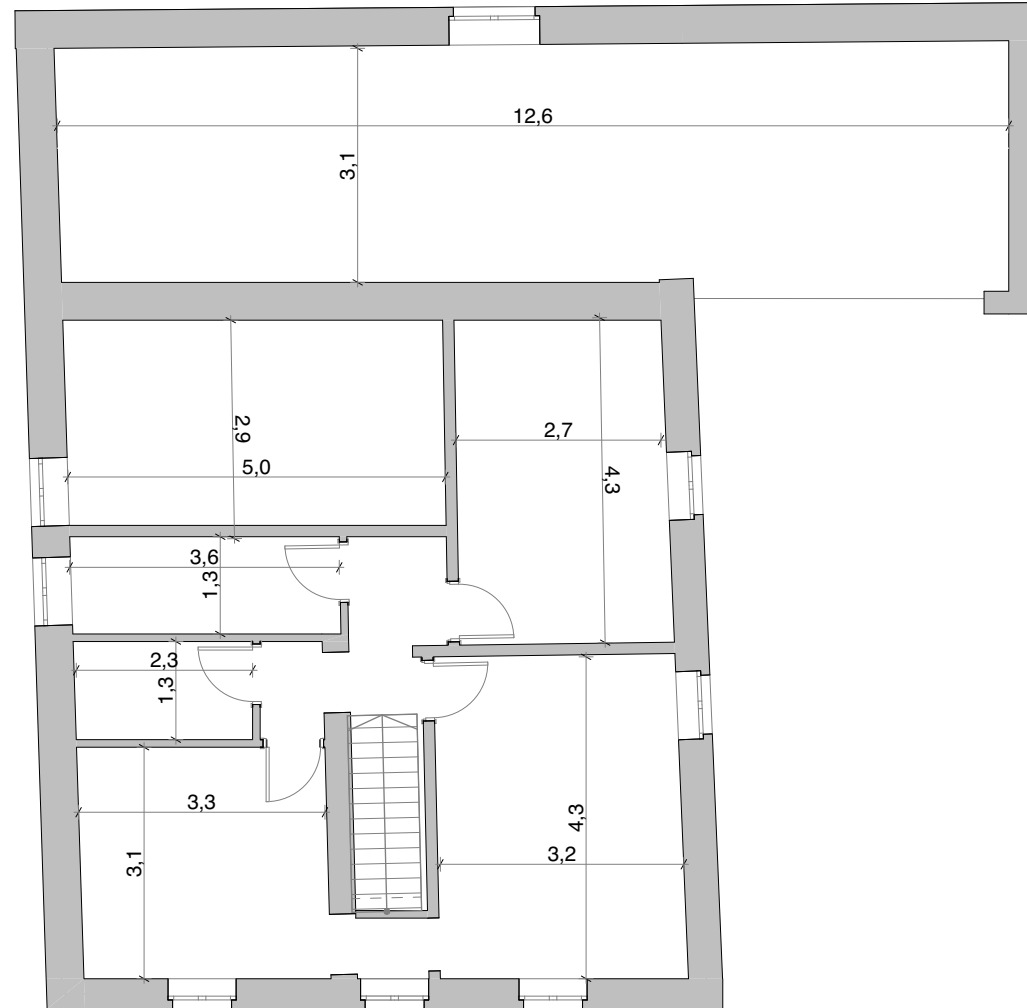

1 : 100 scale

Project plans


Ground floor project

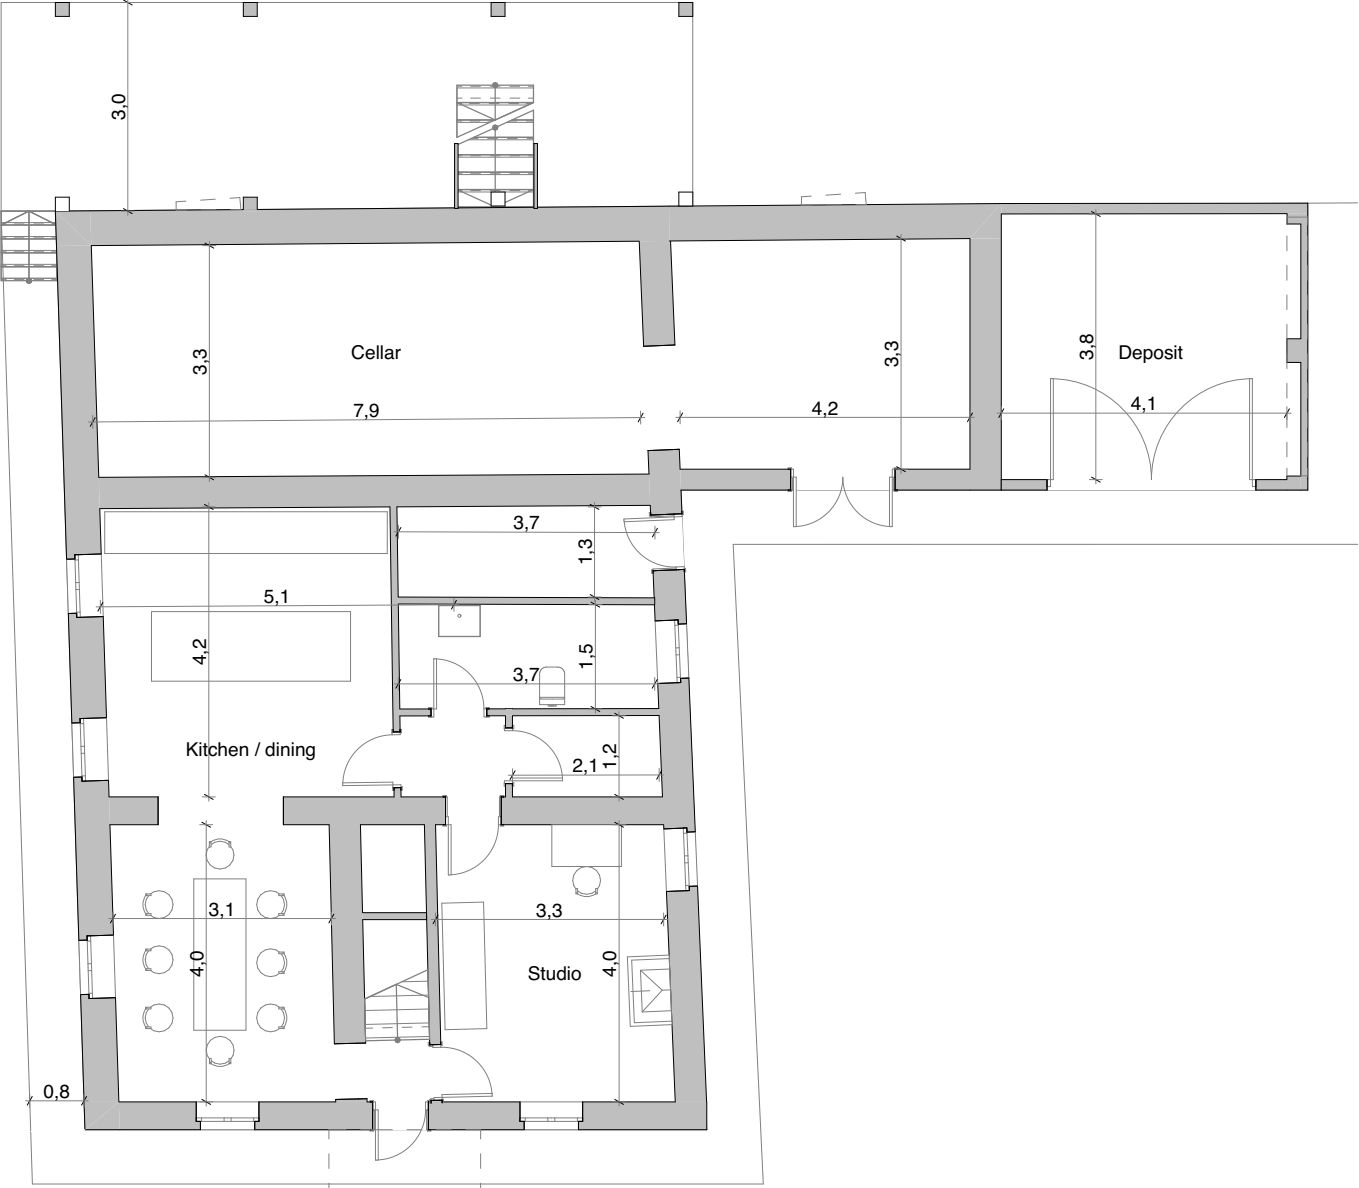

1 : 100 scale

Project plans


First floor project

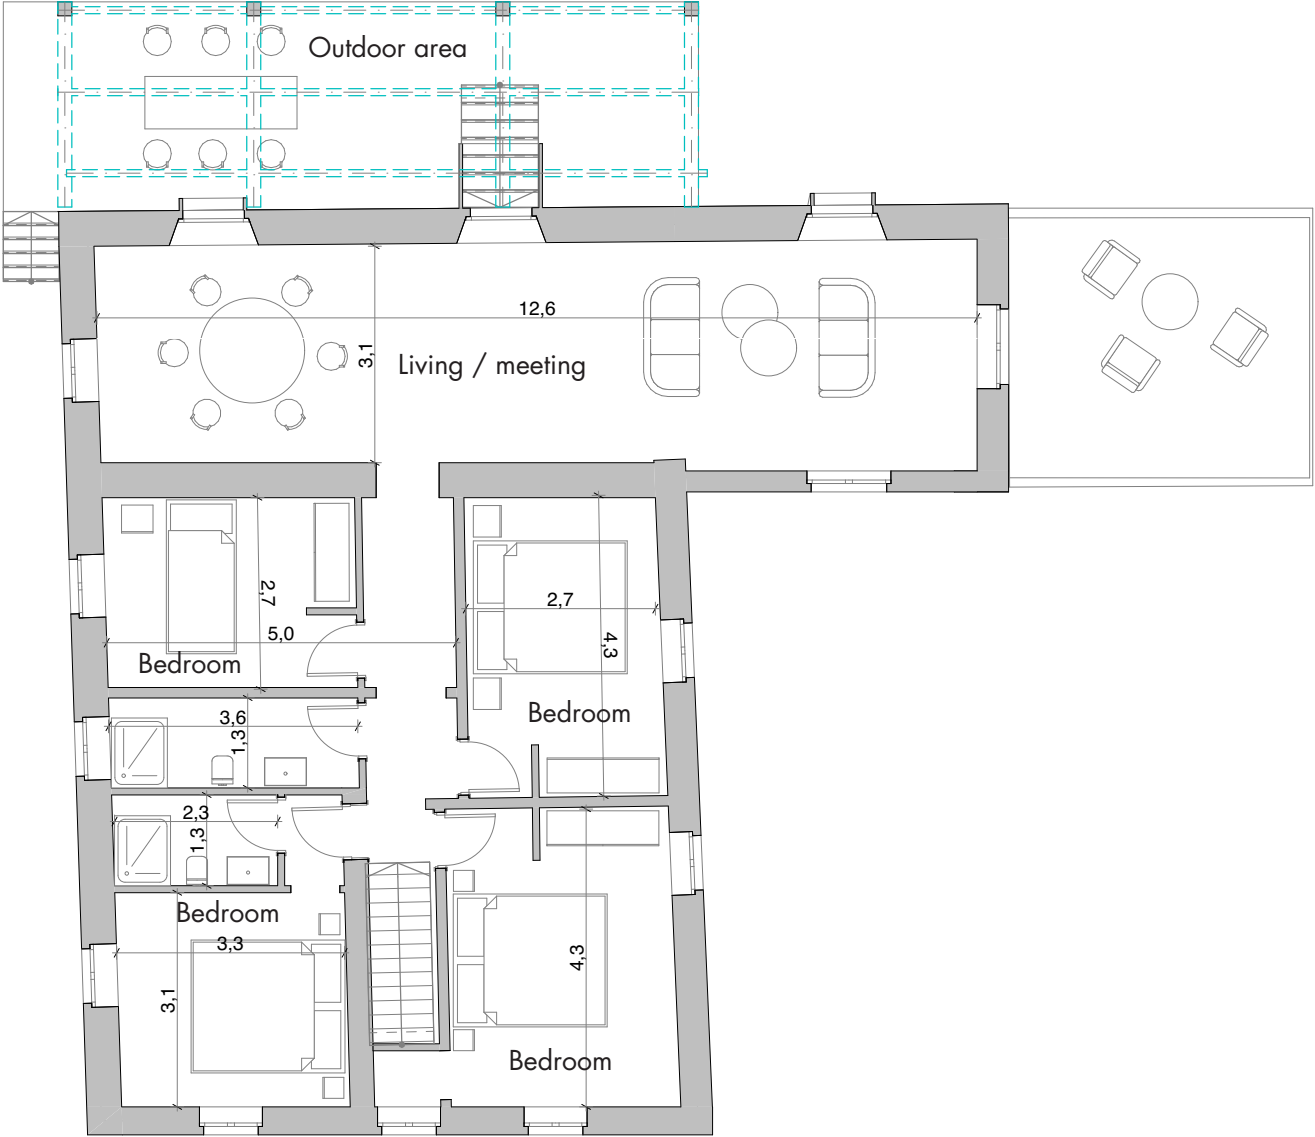

1 : 100 scale

Project plans

project Area

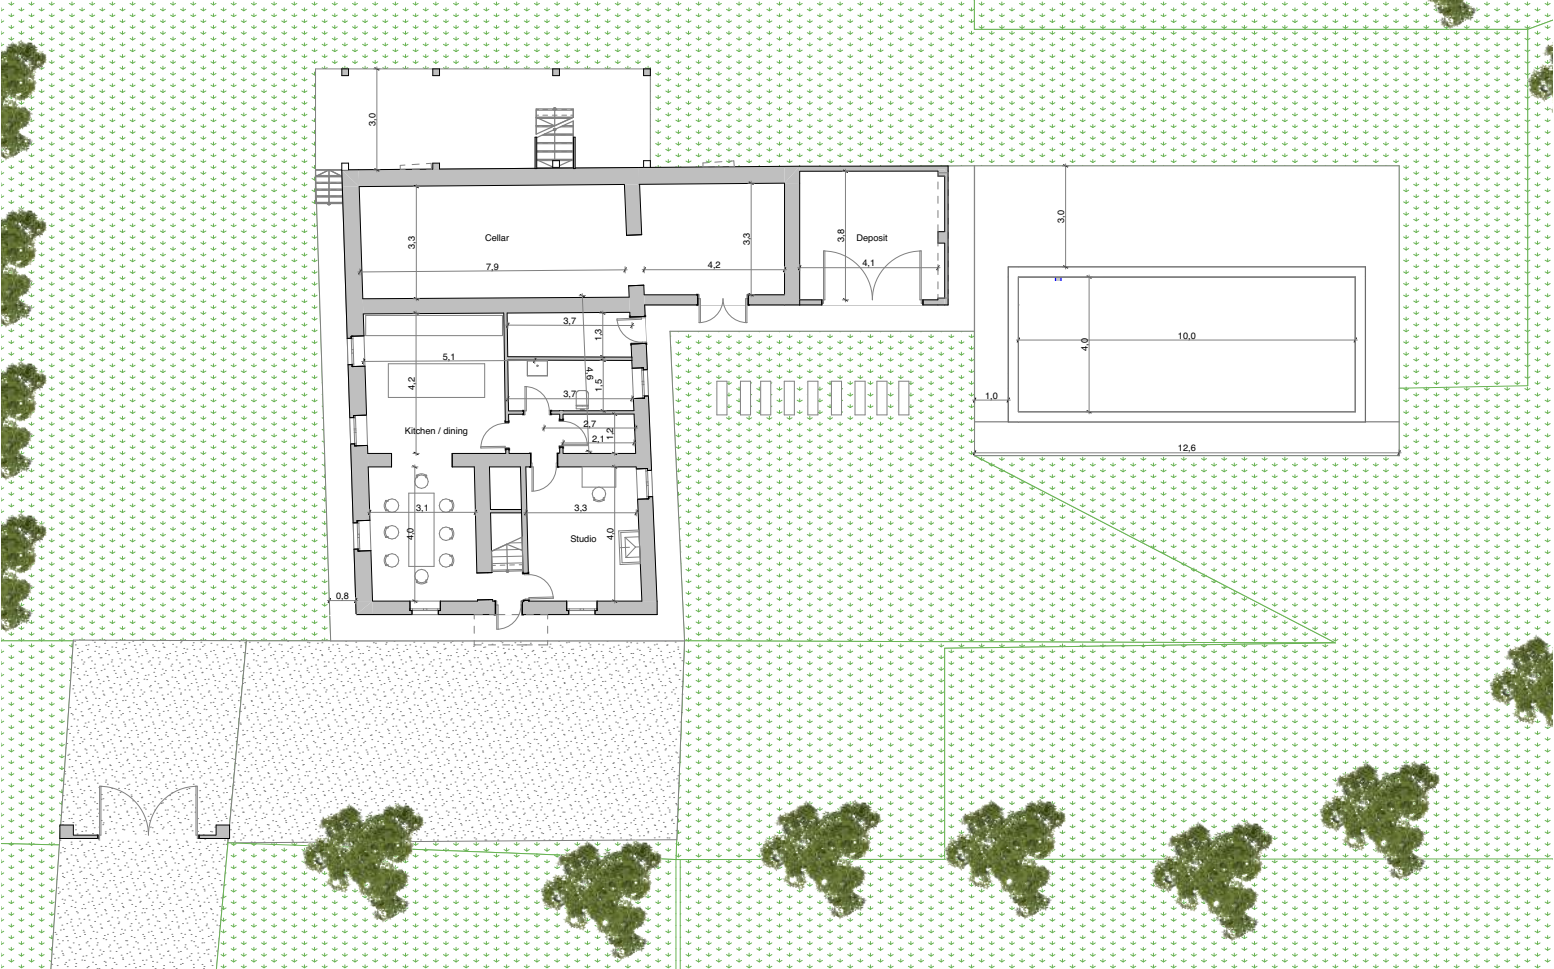

1 : 200 scale

Project elevations

South elevation



North elevation



Project elevations

West elevation



East elevation



Rendering

pool Area



Rendering

Entrance Area



Rendering

back Area



Rendering

back Area



Rendering

Kitchen



Rendering

Dining



Rendering

Studio

